


Arlington Heights Park District Recreation Park Pool

500 E. Miner, Arlington Heights, IL 60004

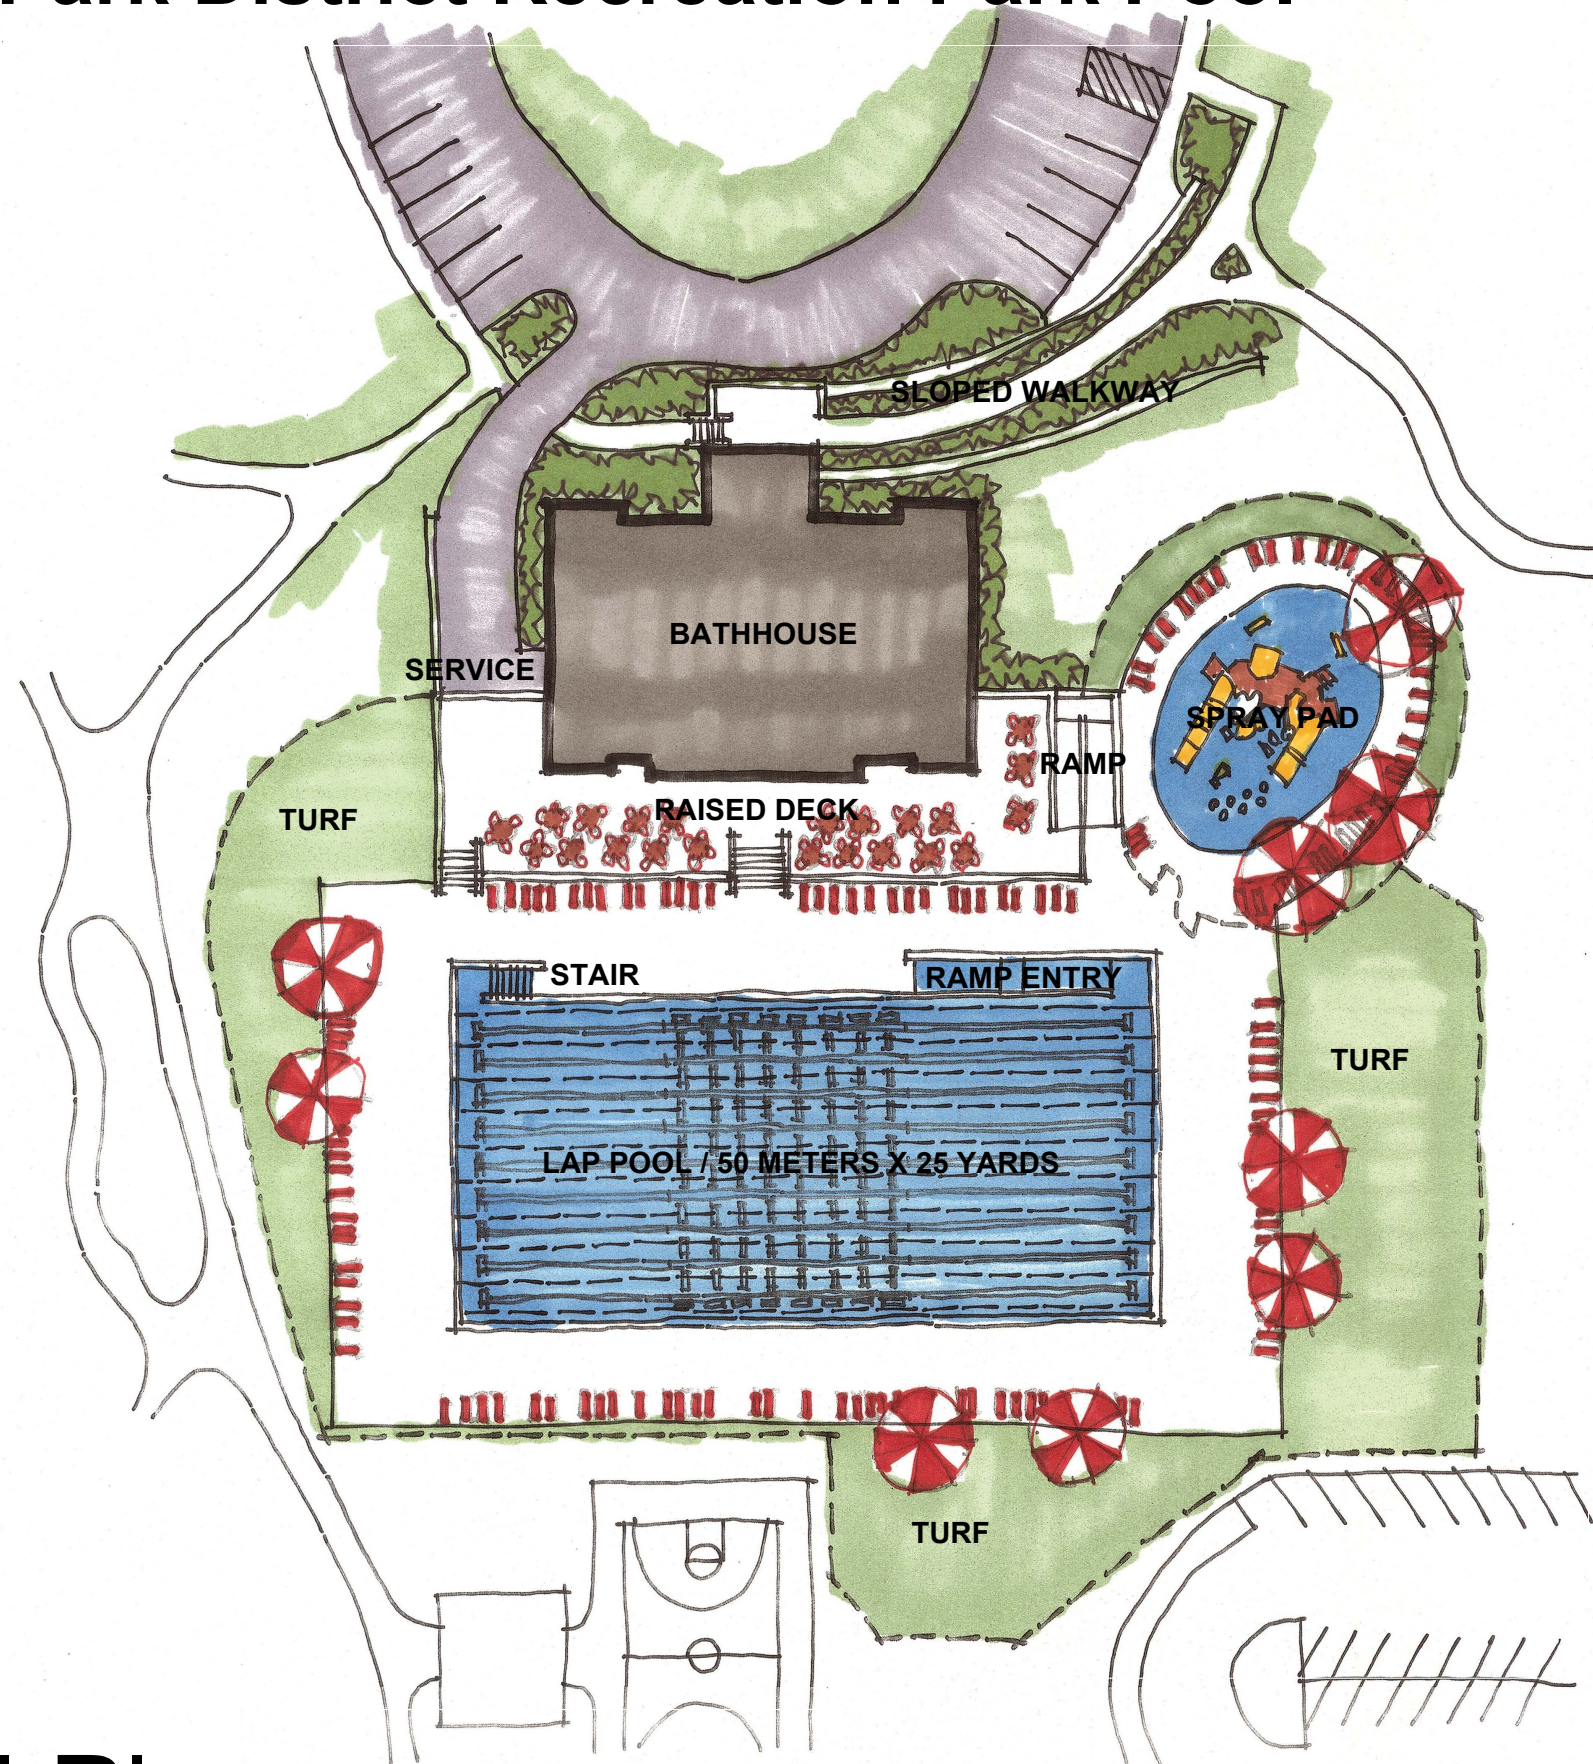


Proposed Pool Plan

Arlington Heights Park District
Job No. 22-3483.01


Published 06/06/2023
©2022 FGM Architects Inc.




ARLINGTON HEIGHTS PARK DISTRICT

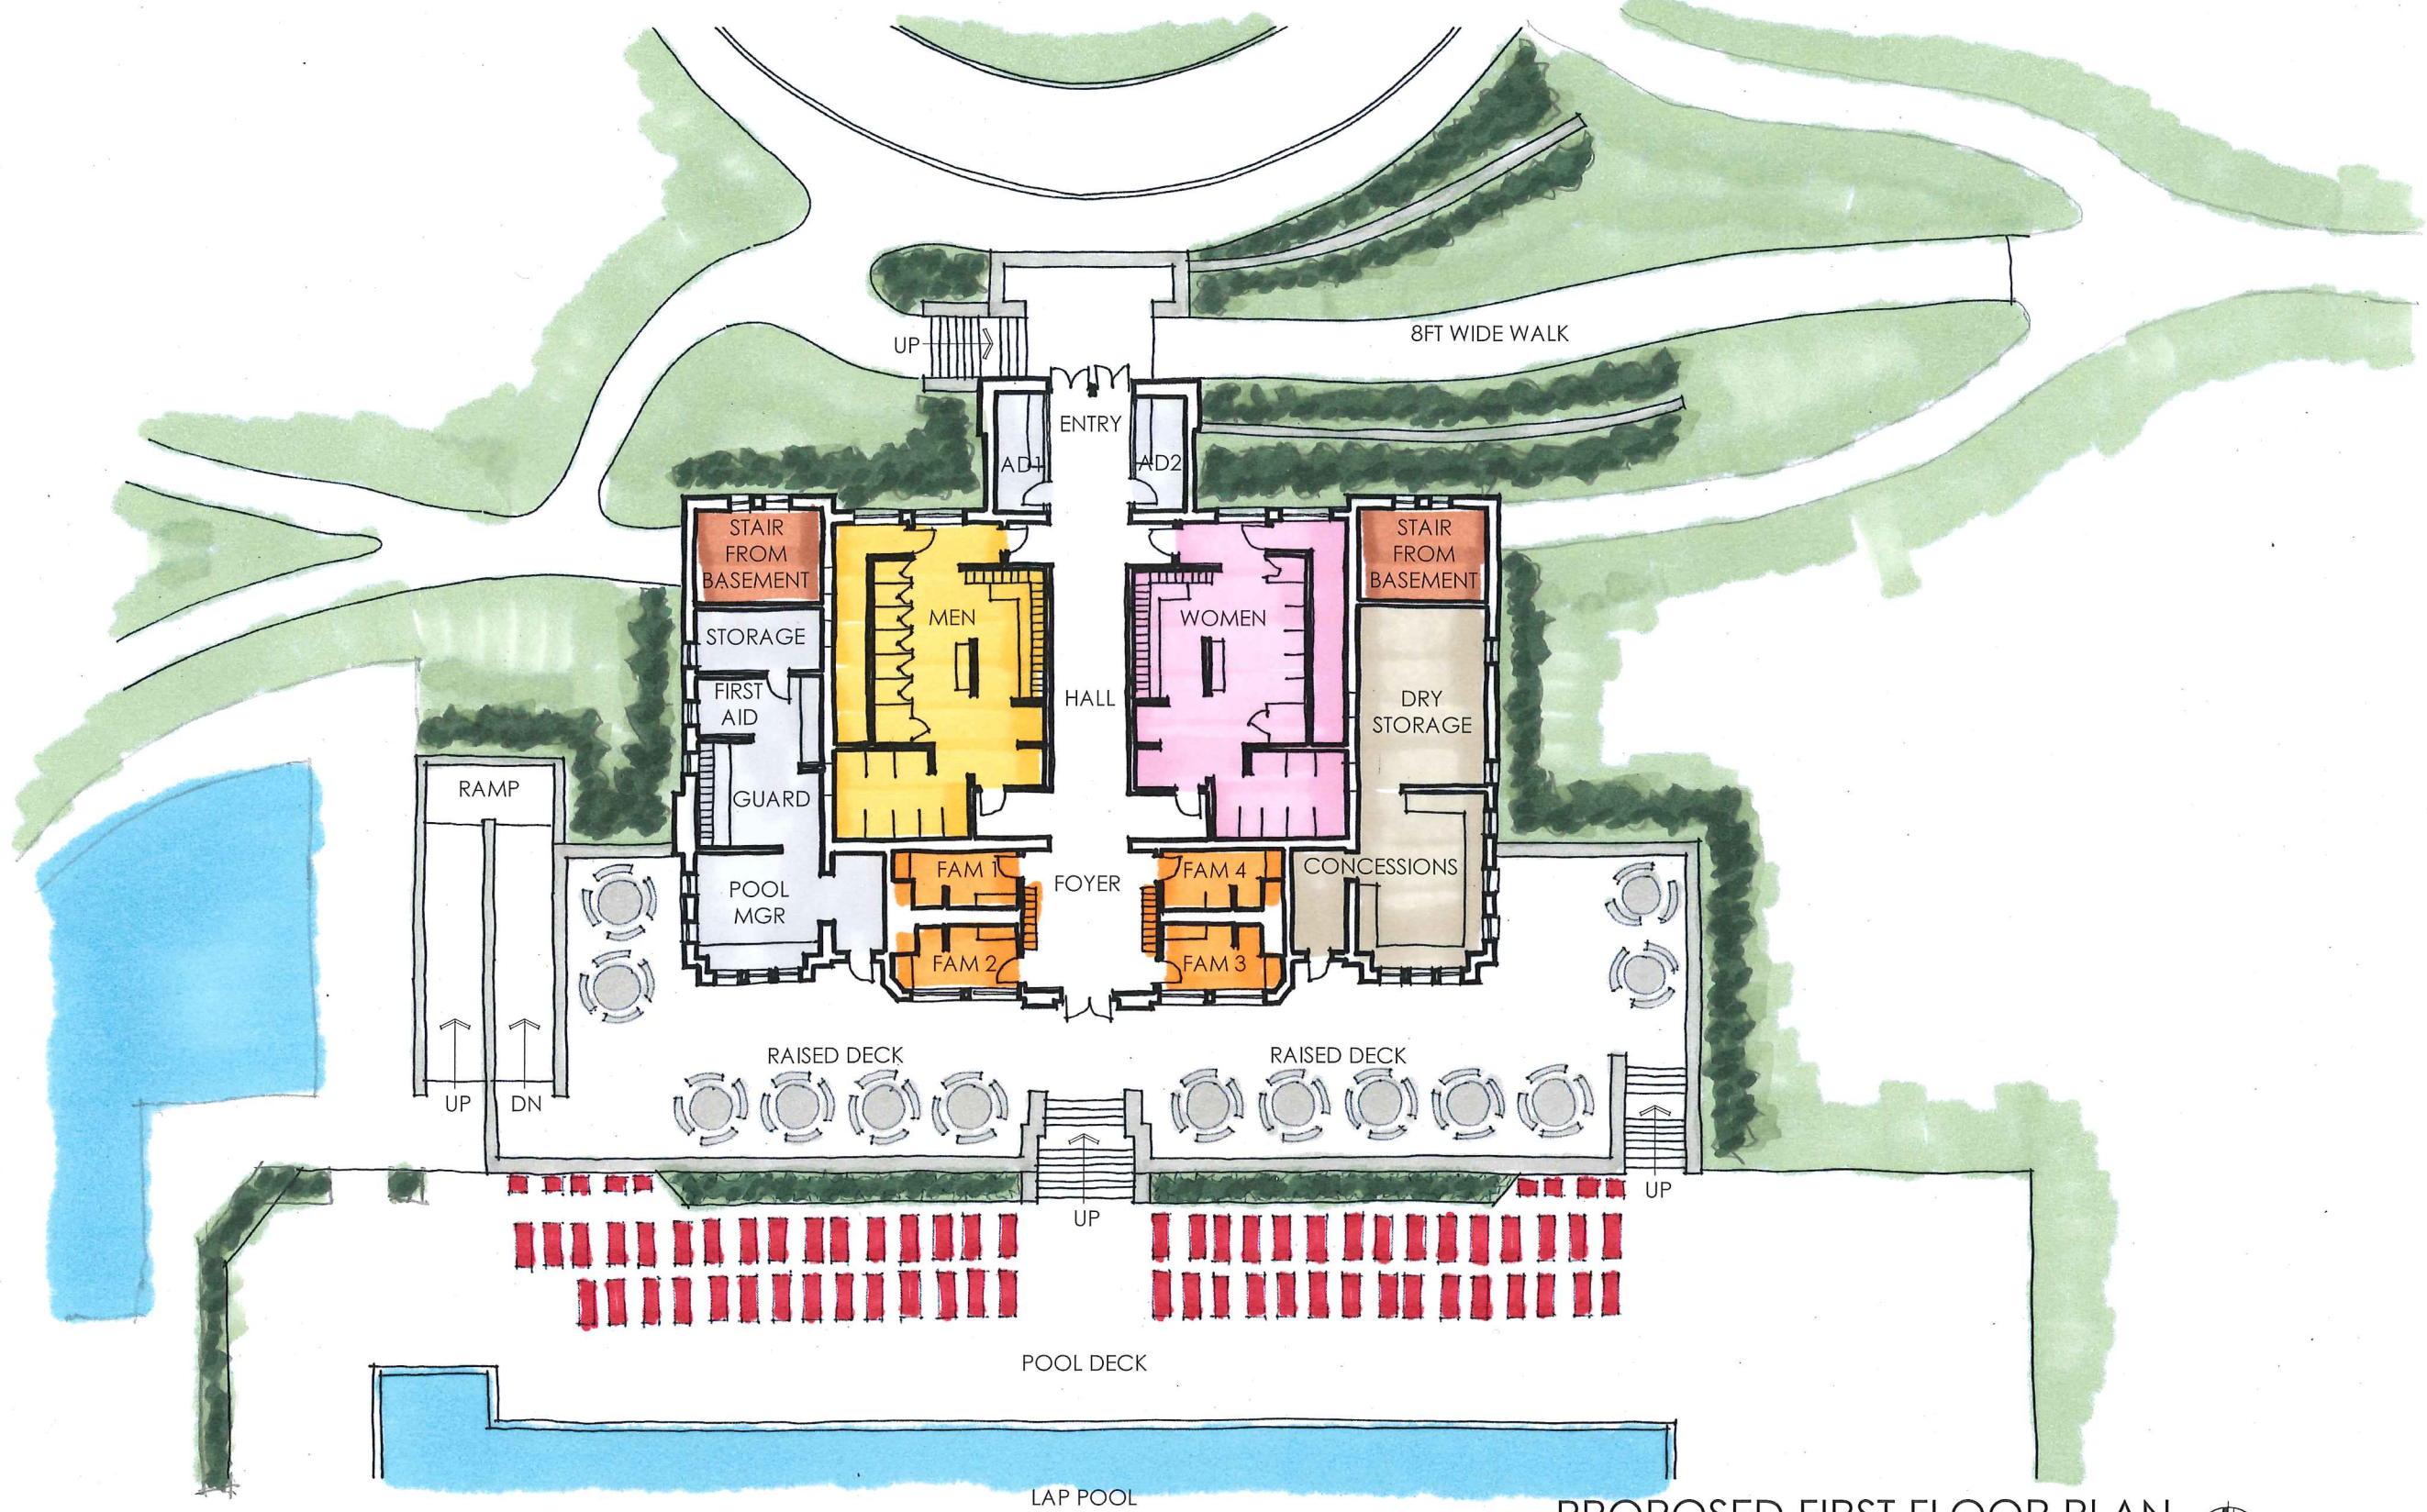


PROPOSED FIRST FLOOR PLAN

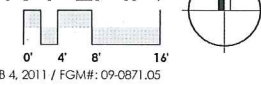

ARLINGTON HEIGHTS PARK DISTRICT

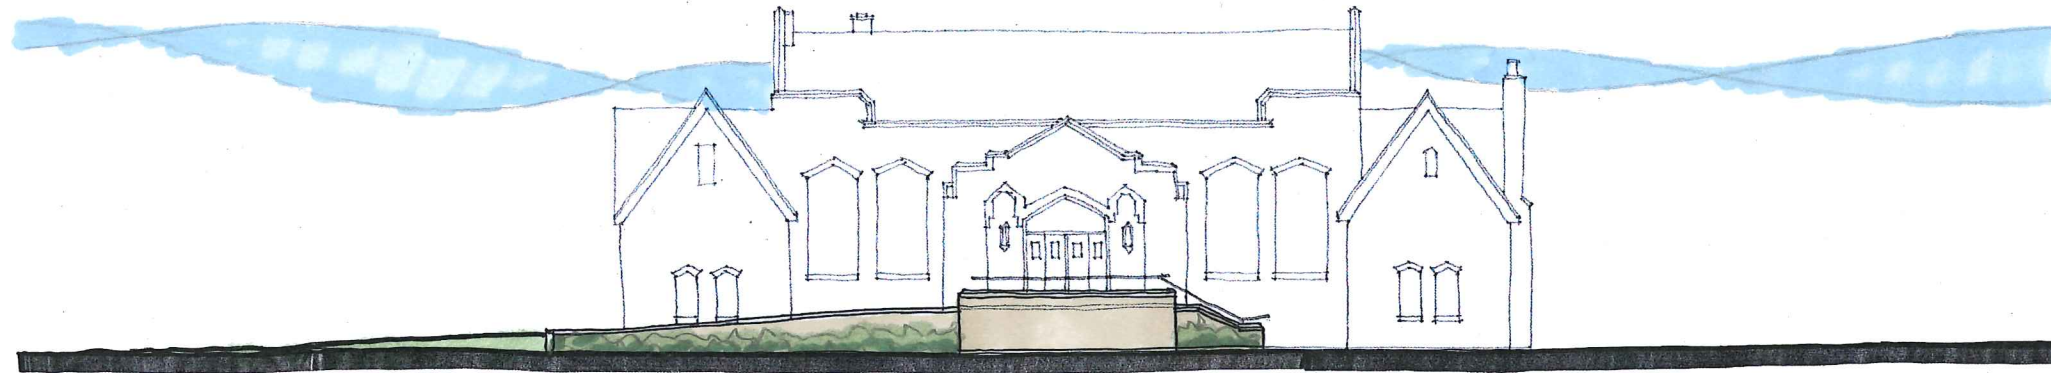

PROPOSED ELEVATION FROM MINER STREET

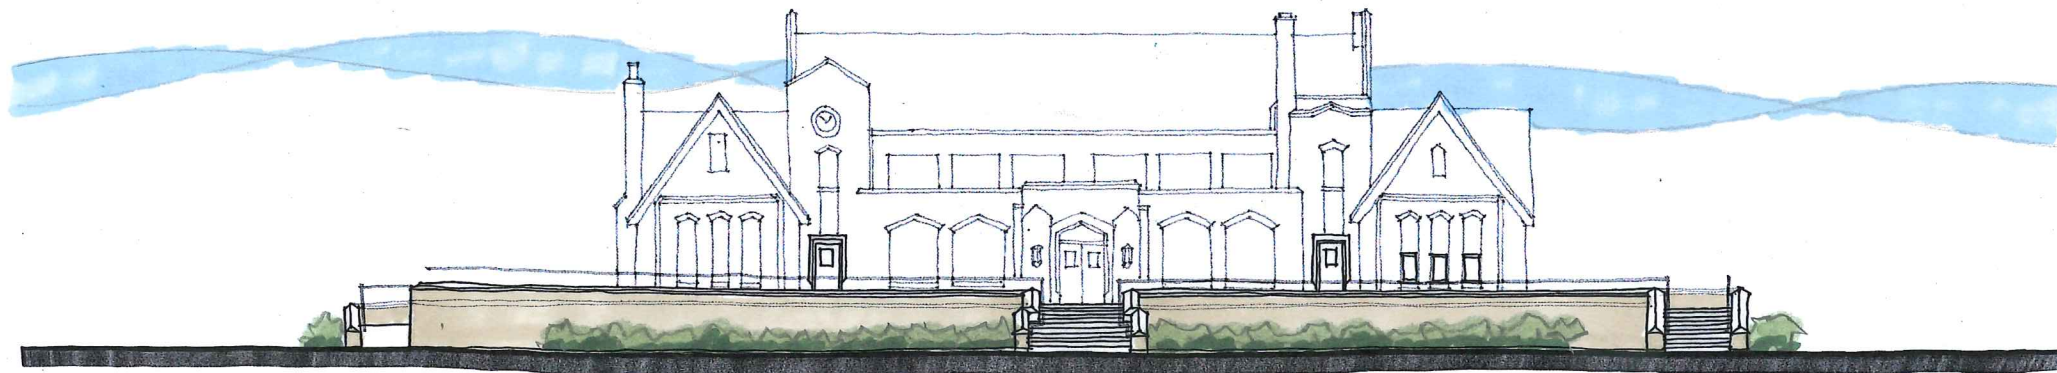

PROPOSED ELEVATION FROM POOL